




East elevation

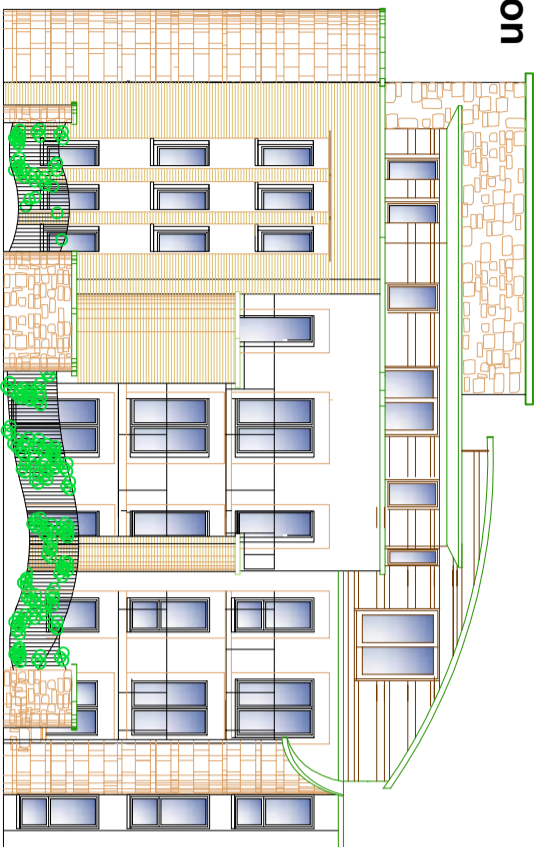


South elevation

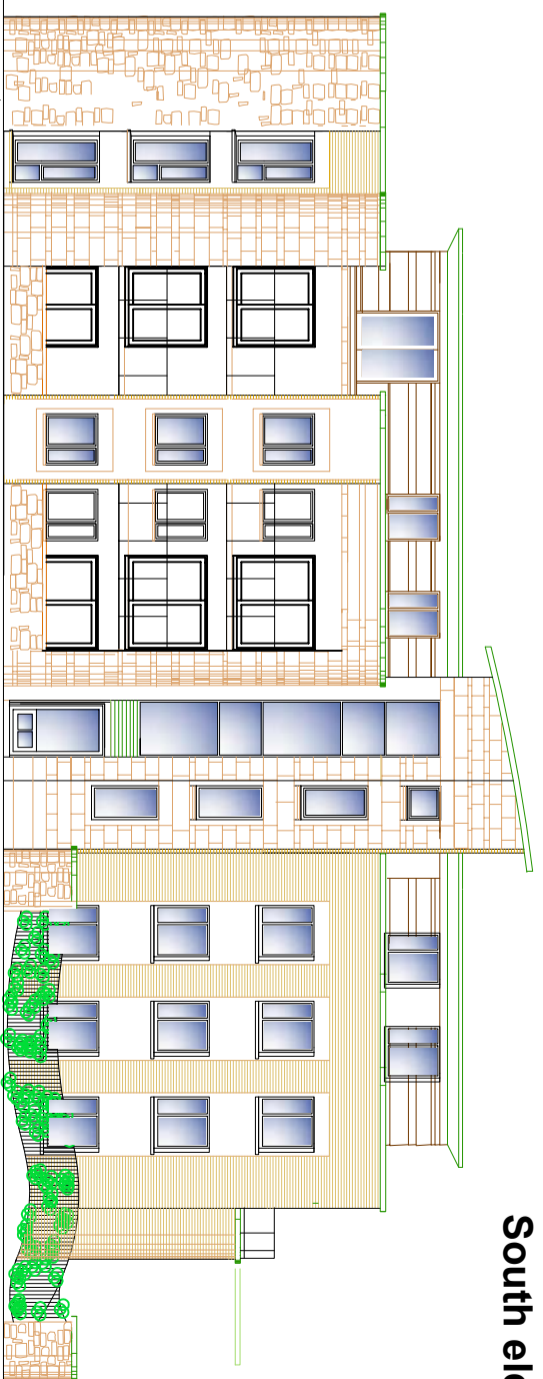


West elevation

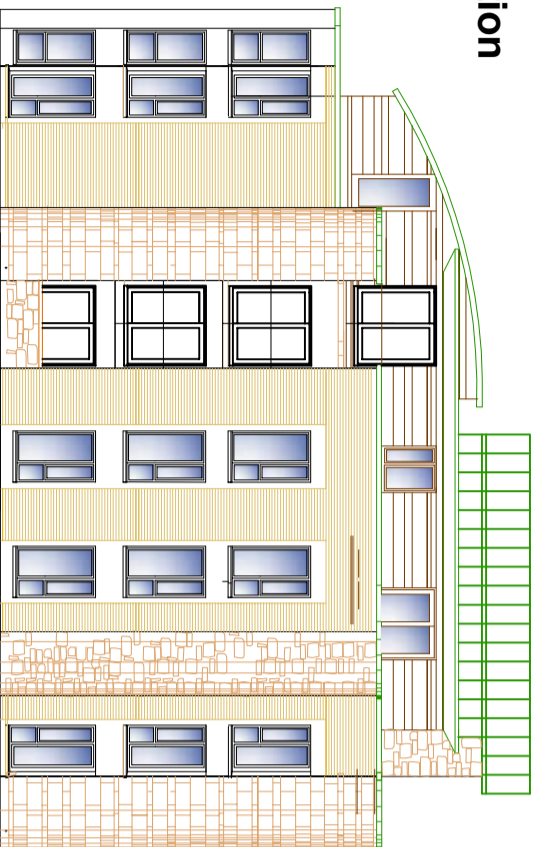


North elevation

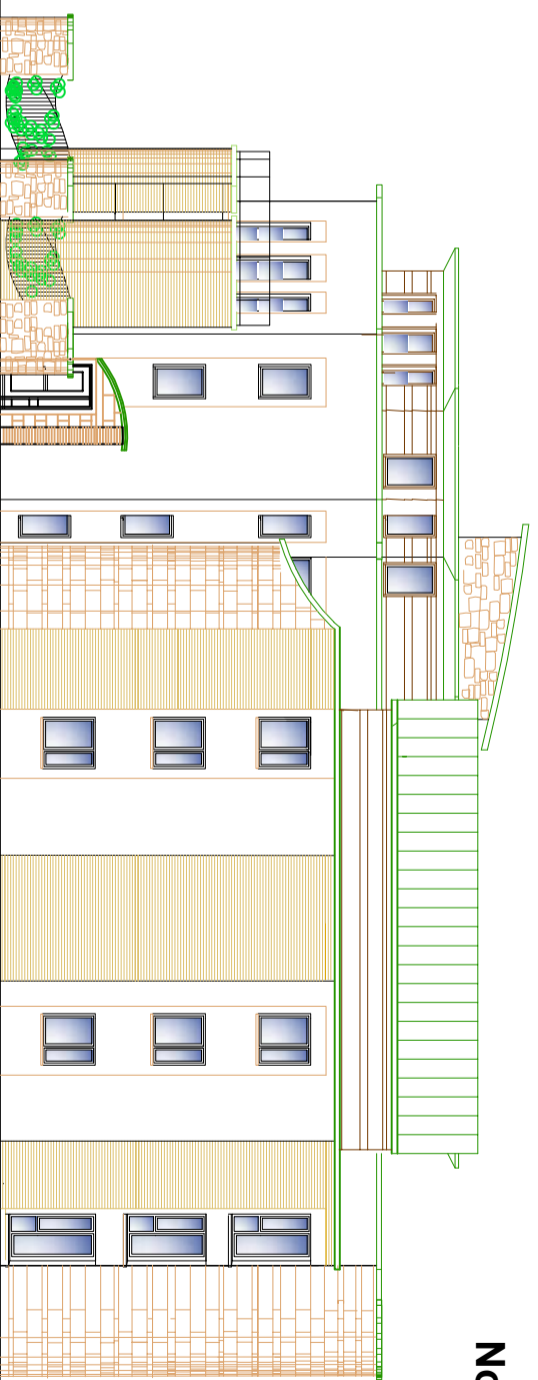

North elevation with Block M outline

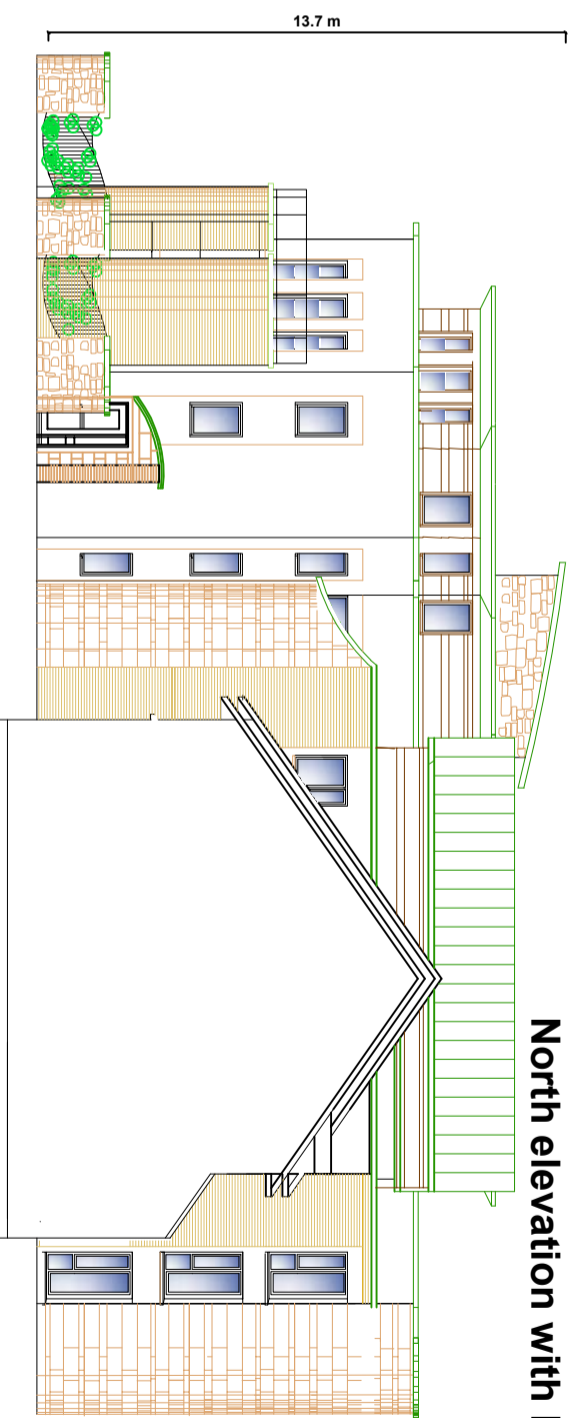

Section

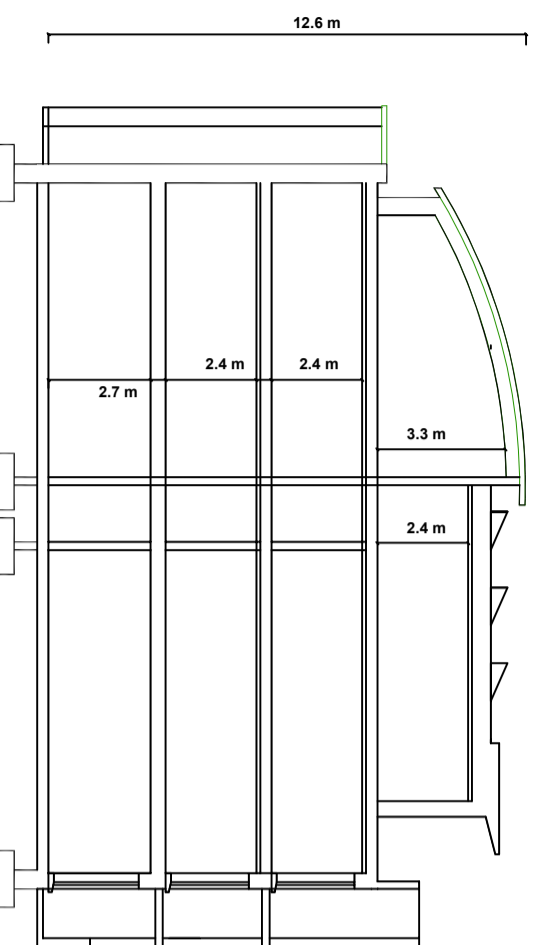

Client	MaccGabe Durney Barnes	Drw: Block L Elevations
Project	Stocking Lane SHD 2	Drw No : 2183-171-A
Site	Stocking Lane Dublin 16	0 5m
		Scale : 1:200 on A3 print
		Date : 30.8.21

Matt Barnes
Architect

Coolamber, Stocking Lane,
Dublin 16 014933244