



61.49 m

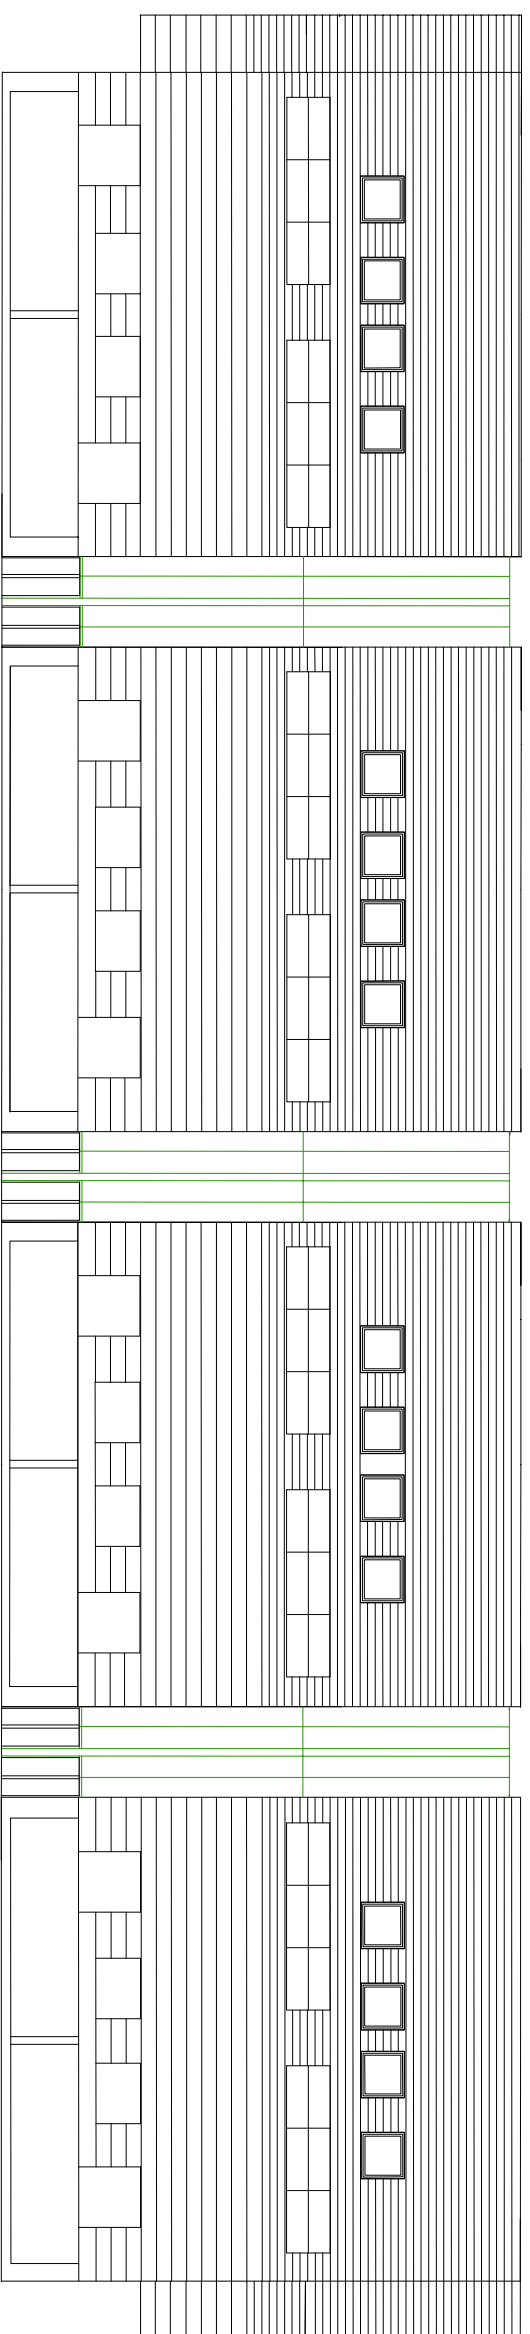

Roof Plan

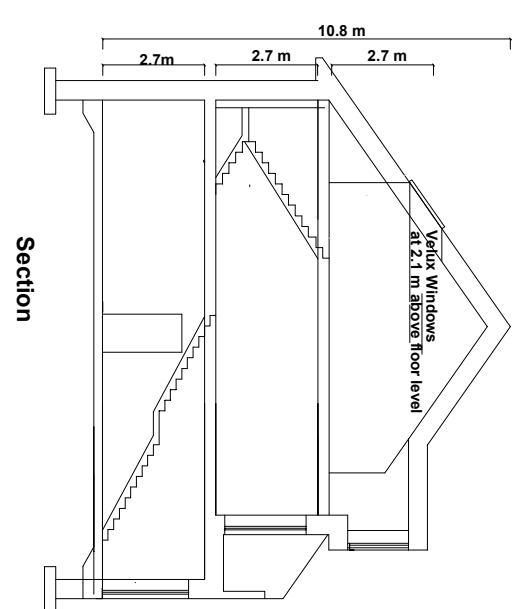


Section

West elevation




10.8 m


South elevation

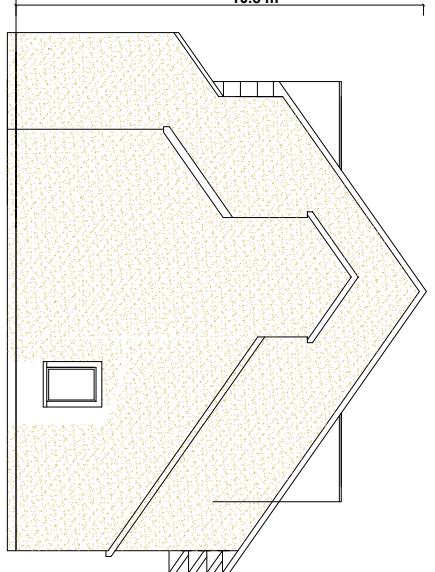


12.5 m

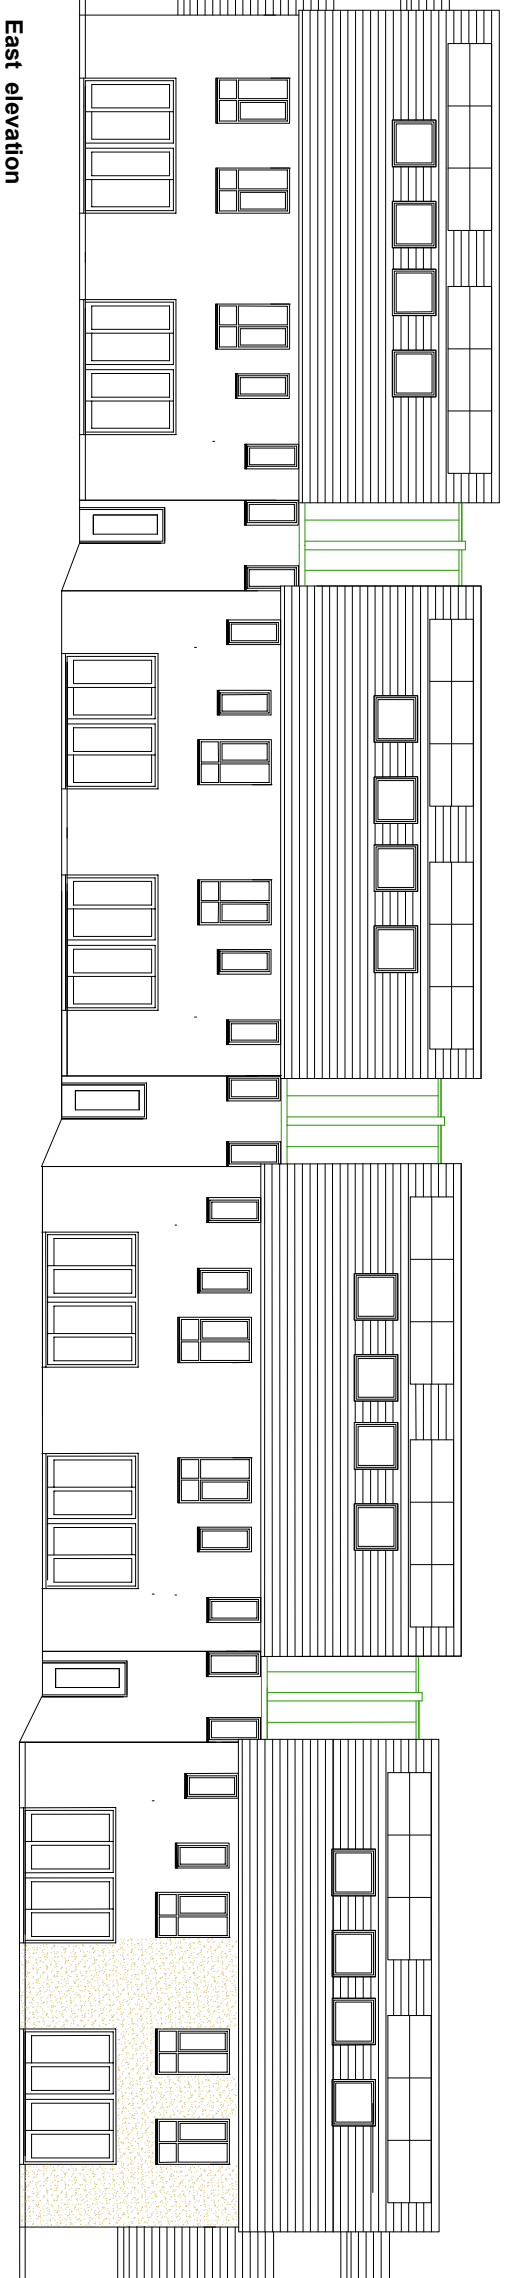

North elevation

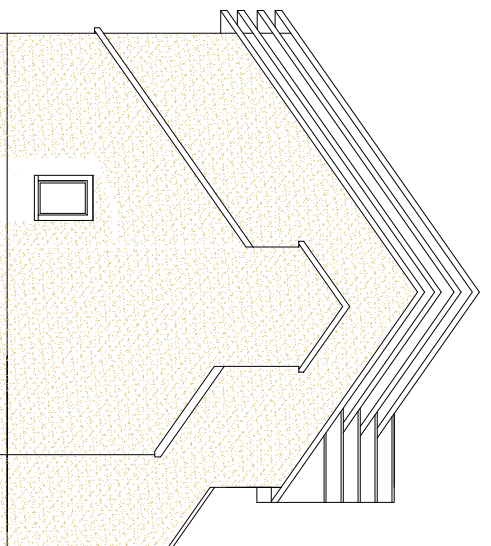

East elevation

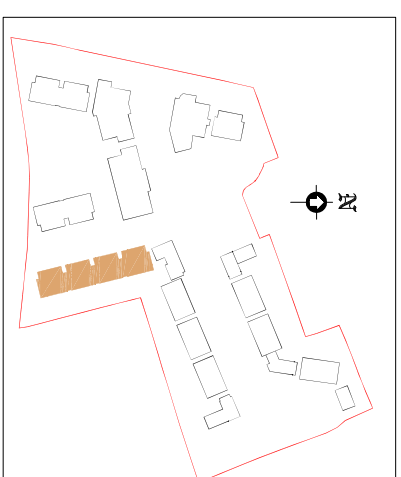

Client MacCabe Durney Barnes	Drw : Block K elev /section Drw No : 2183-111-A
Project Stocking Lane SHD 2	Scale : 1:200 on A3 print Date : 30.8.21
Site Stocking Lane Dublin 16	Matt Barnes Architect Coolamber, Stocking Lane, Dublin 16 014933244