



Section B B1




North elevation

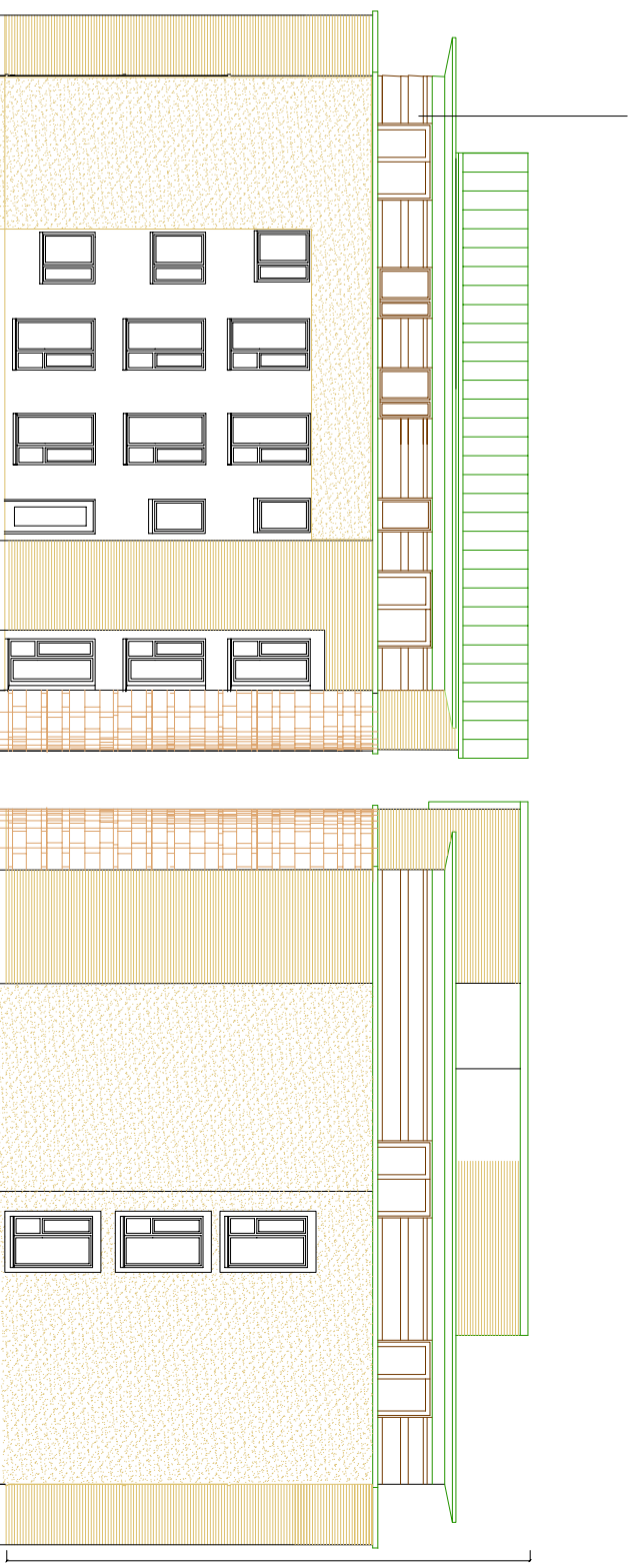

East elevation

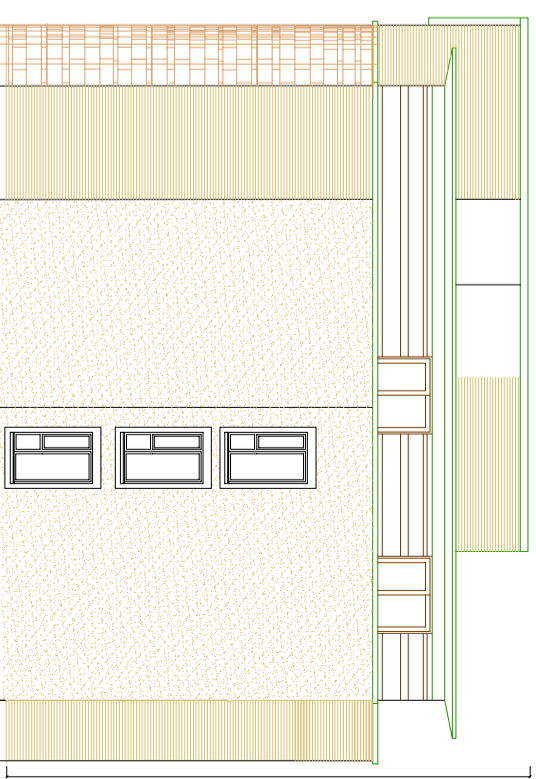


West elevation

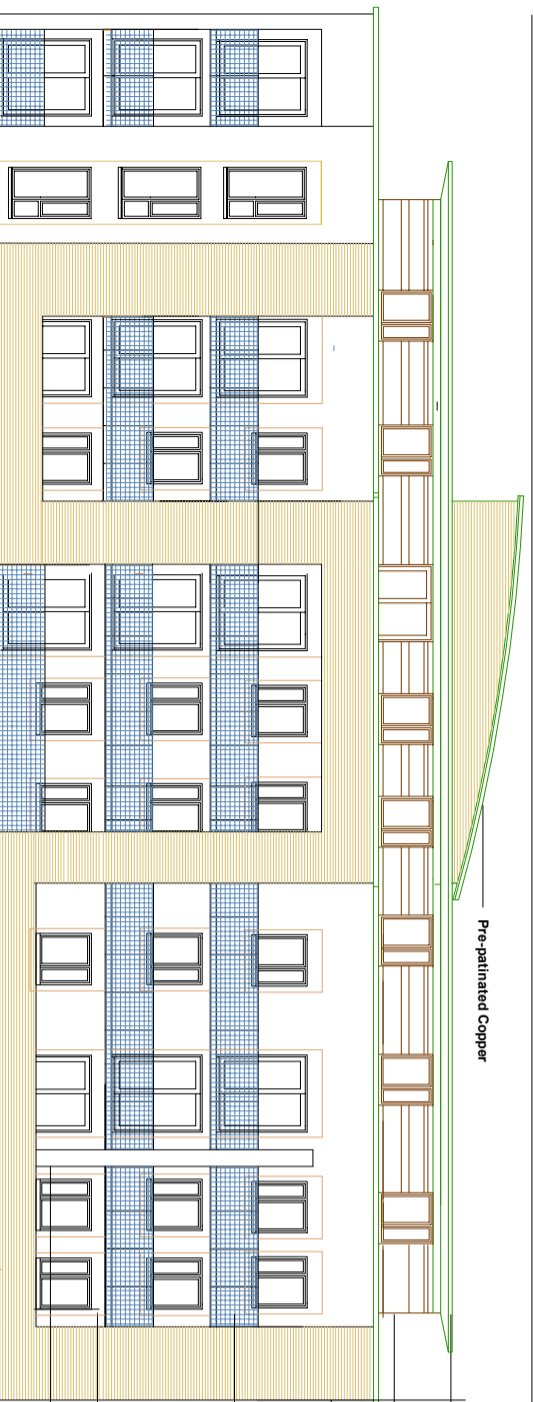

South elevation

- Pre-patinated Copper
- Copper coloured aluminium panelling
- Selected dolphins barn type yellow brick with white mortar
- Building Integrated Photovoltaics in Balconies
- Plastered window reveals
- Drydash render finish

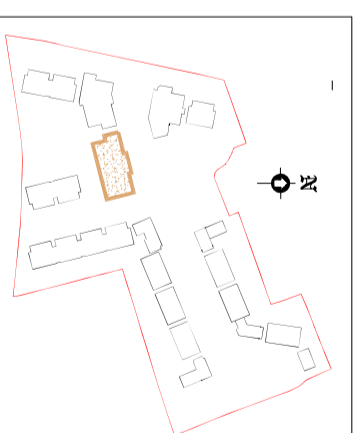

Client MacCabe Durney Barnes	Drw: F Elevations & Section Drw No : 2183-123-A
Project Stocking Lane SHD 2	Scale : 1:200 on A3 print Date : 30.8.21
Site Stocking Lane Dublin 16	Architect Matt Barnes Coolamber, Stocking Lane, Dublin 16 014933244