



Second floor

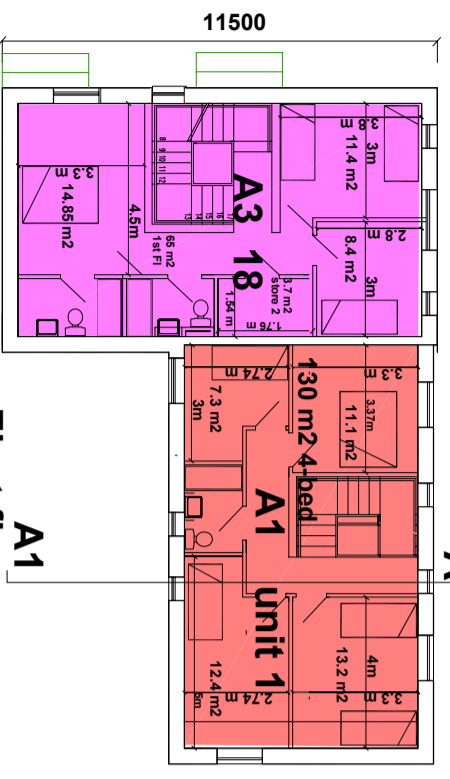

First floor




Ground floor

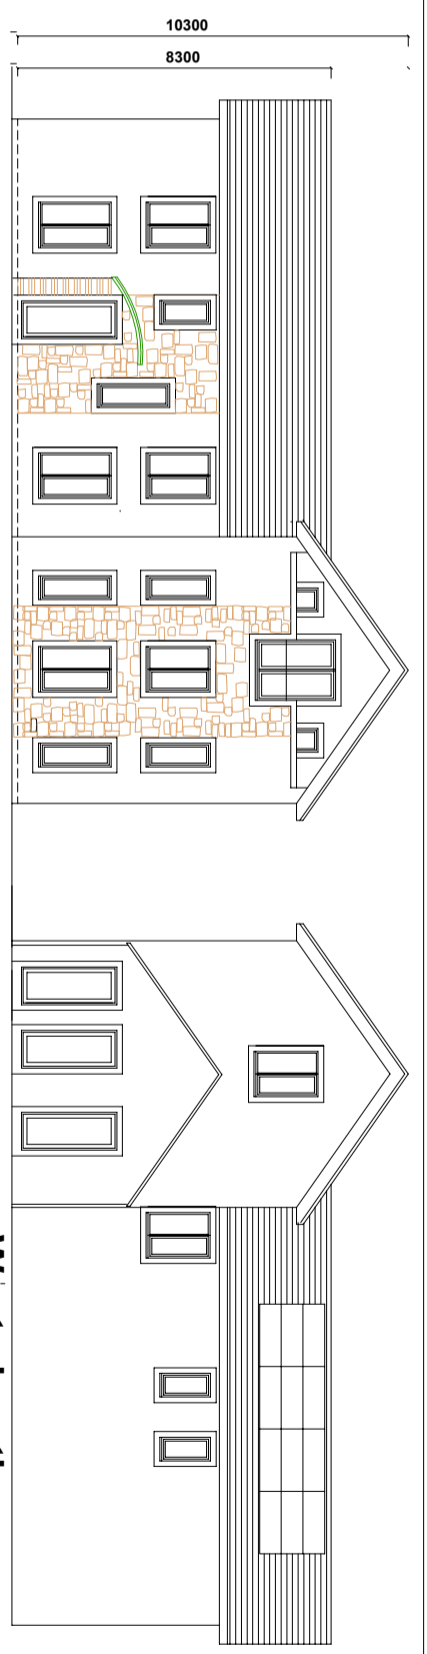


East elevation

West elevation

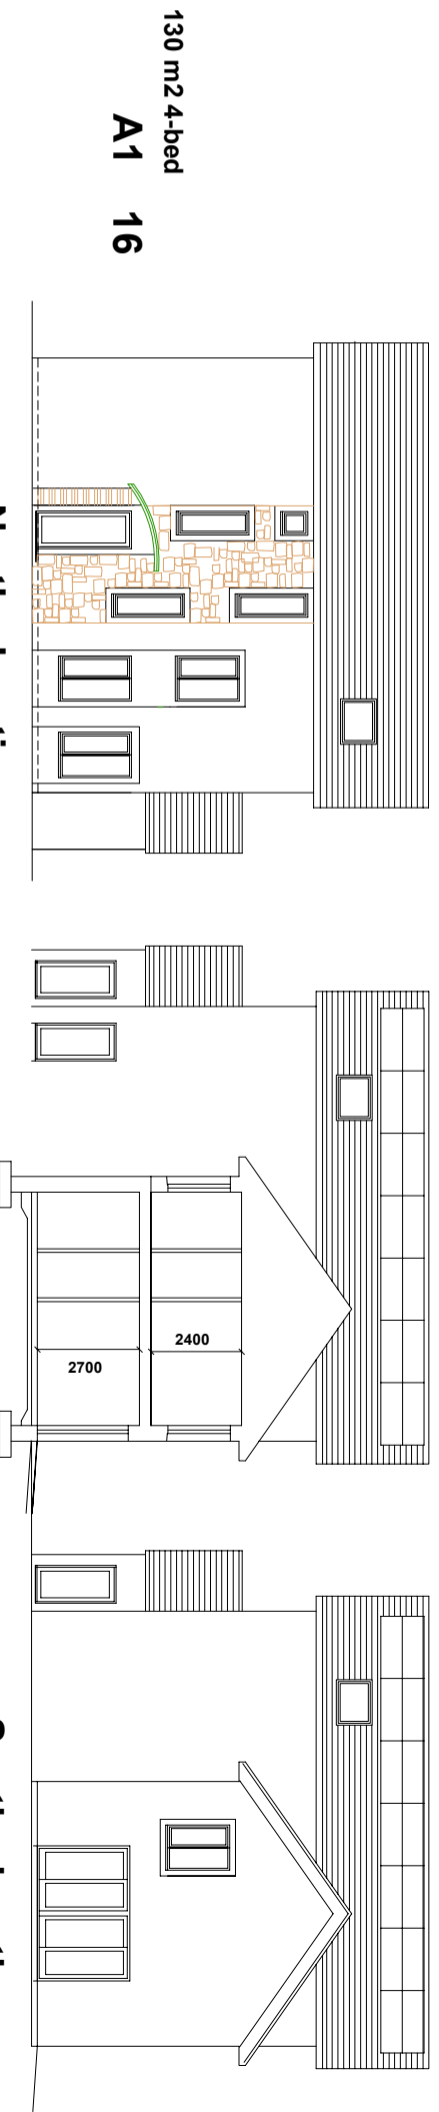


North elevation

South elevation

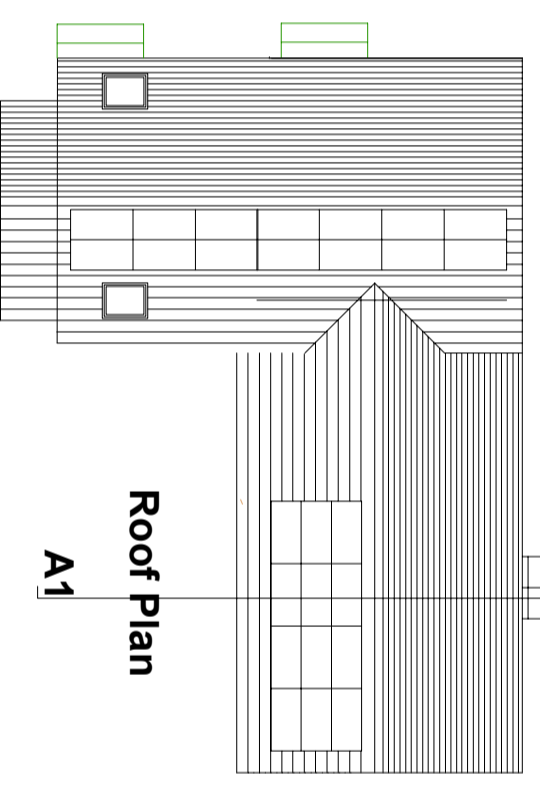

Roof Plan

Section A A1

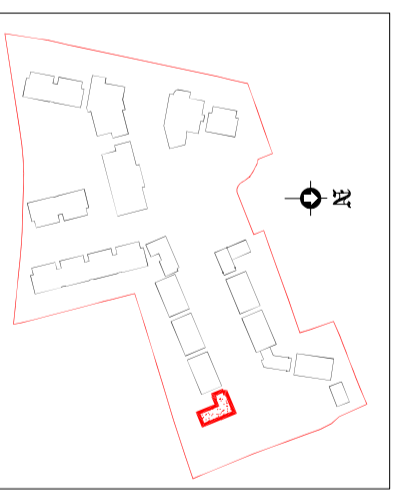

<b>Client</b> MacCabe Durney Barnes	<b>Drw name :</b> Block A 16-18
<b>Project</b> Stocking Lane SHD 2	<b>Drw No :</b> 2183-132-A
<b>Site</b> Stocking Lane Dublin 16	<b>Date :</b> 30.8.21
	<b>Scale :</b> 1:200 on A3 print
	0 5m

**Matt Barnes**  
Architect  
Coolamber, Stocking Lane,  
Dublin 16 014933244